


Lintel  
230x

**ELEVATION**

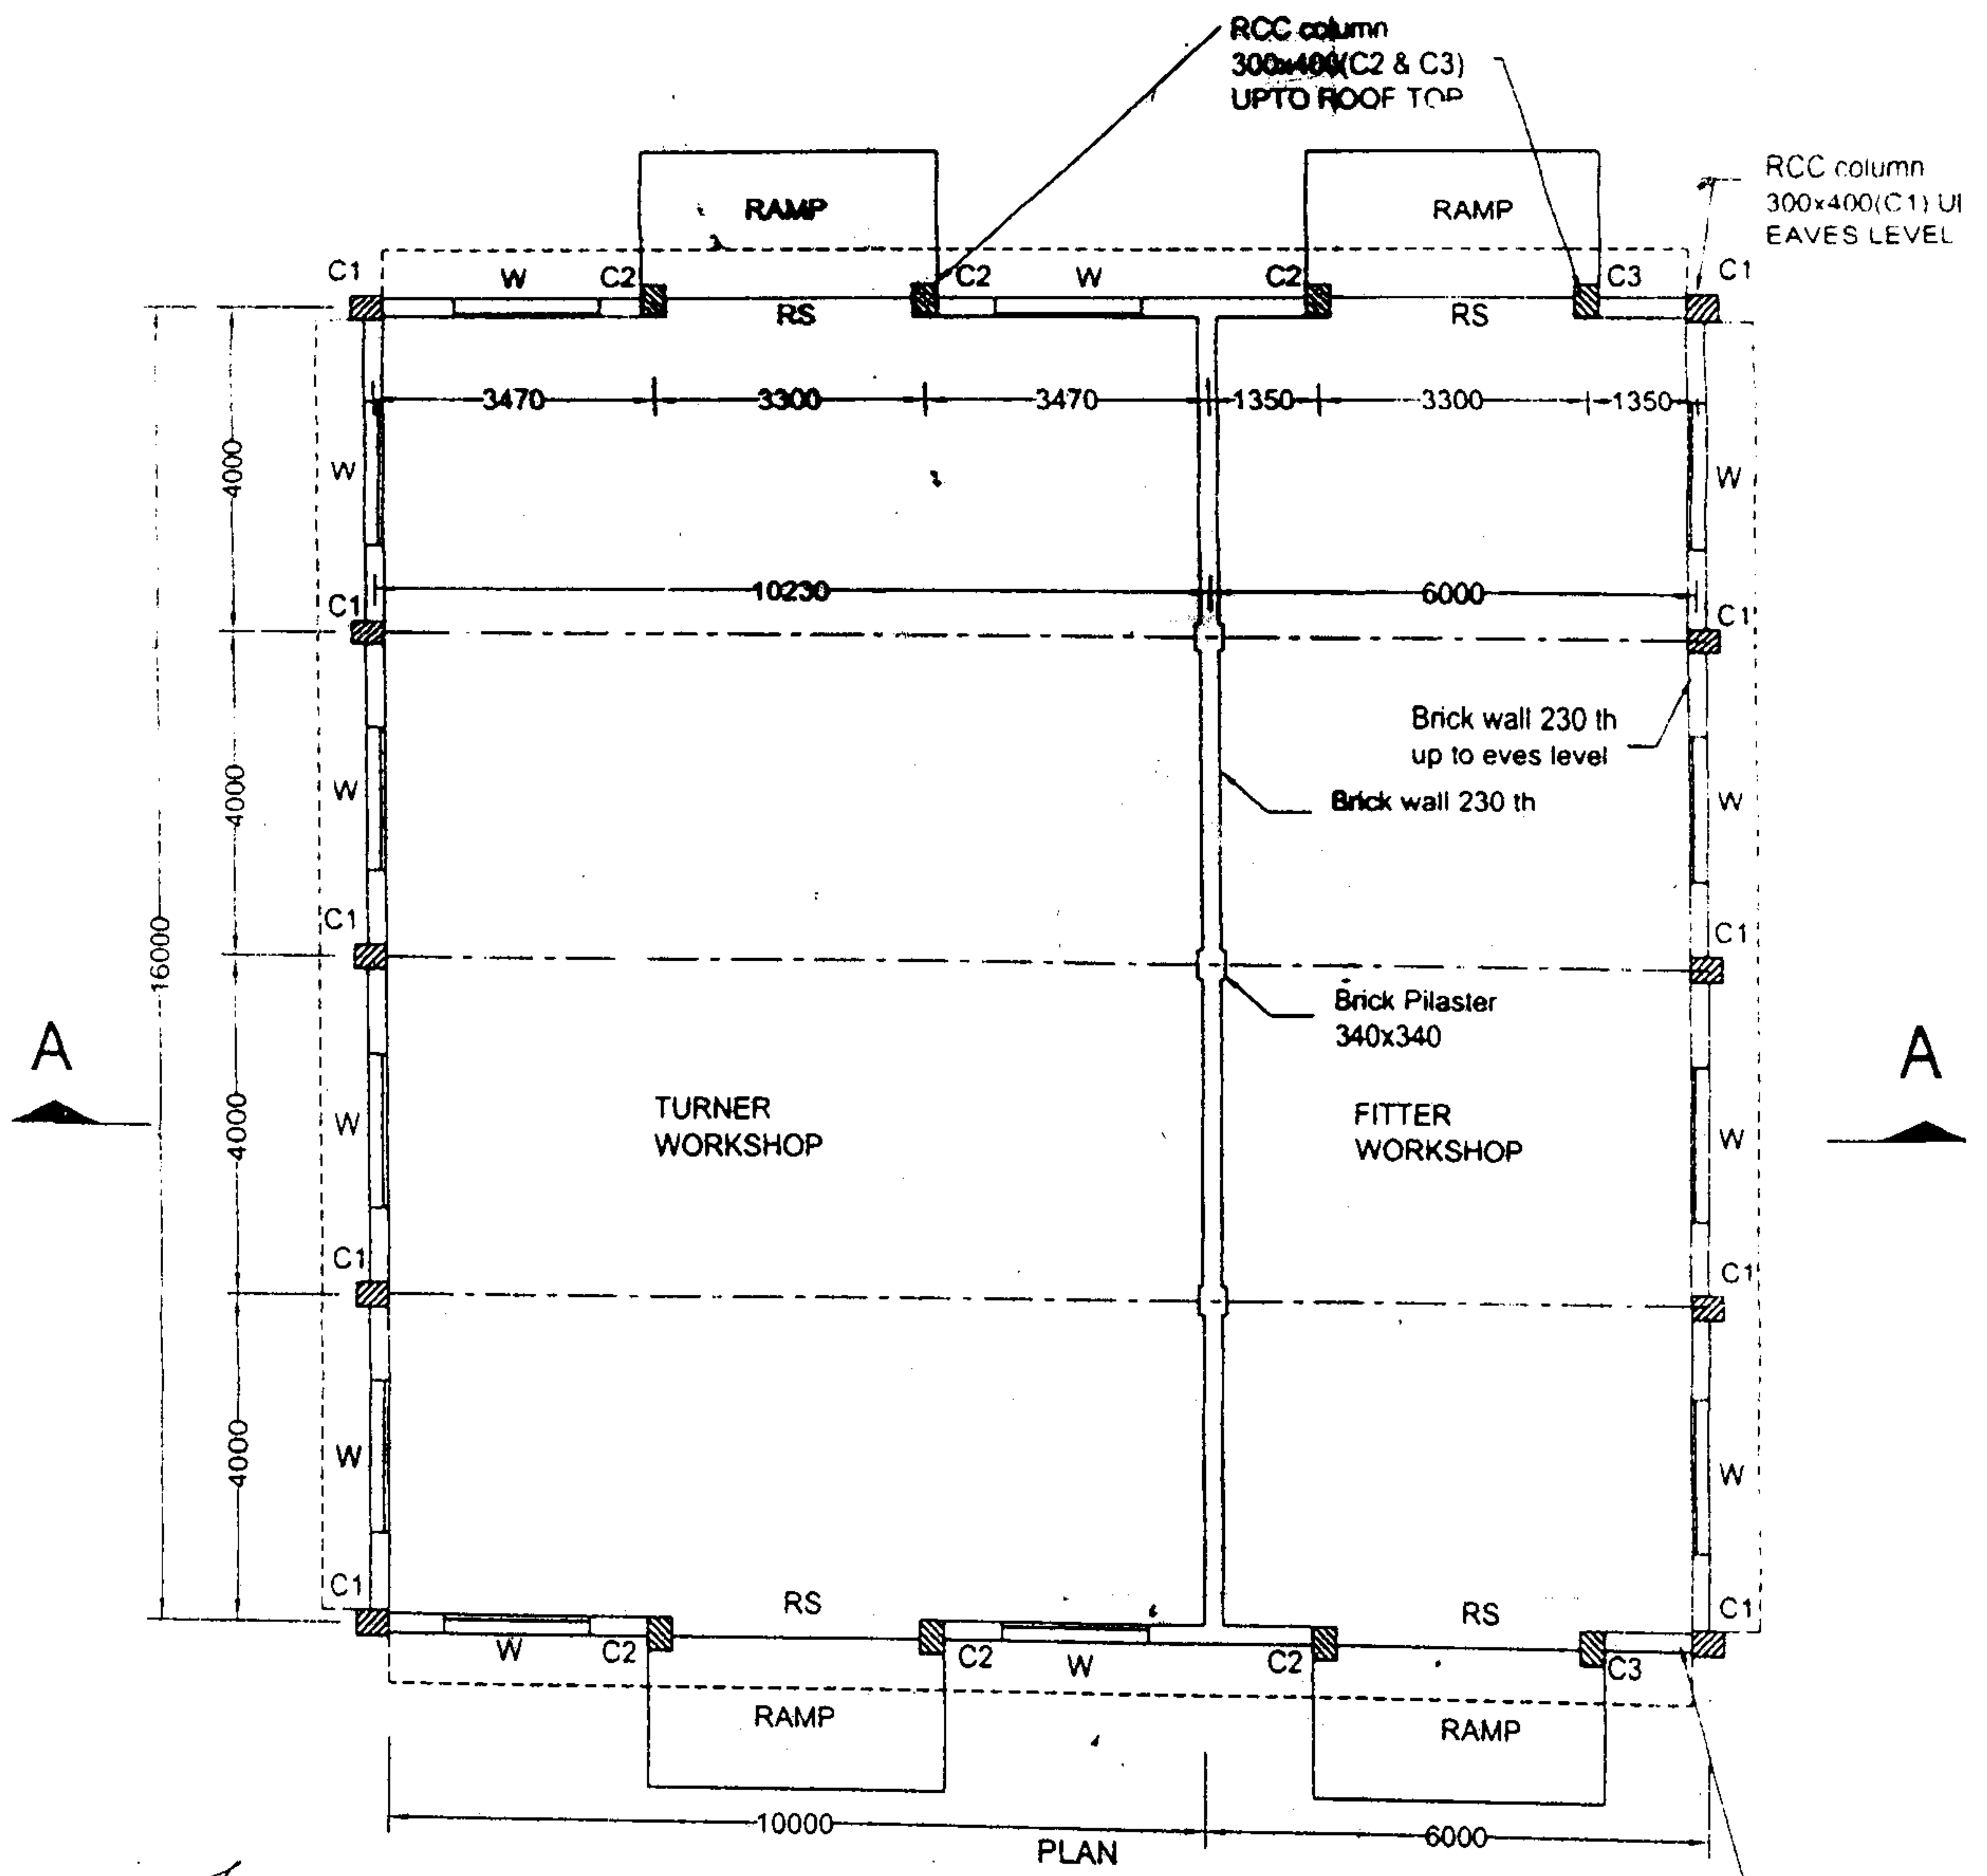

**PLAN**

GABLE WALL 2  
OVER FRONT A  
WALL

**Er. PL. Bhadoo**

B.E. (Civil) M.E. (Structure) FIV  
Registered Valuer Income Tax

CAT/JU/04-05/14/22

**WORKSHOP SHED, TTC-BARSINGAR  
BIKANER (RAJ)**